
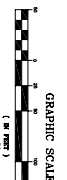


SYMBOL	QUANTITY	BOTANICAL NAME	COMMON NAME	SIZE	CONTAINER COMMENTS
GT	9	Gleditsia triacanthos var. inermis	Thornless Honey Locust	2'-2 1/2' cal	B&B
LS	4	Liquidambar styraciflua 'Roundleaf'	Fruticose Sweetgum	2'-2 1/2' cal	B&B
LT	3	Liriodendron tulipifera	Tulip Tree	2'-2 1/2' cal	B&B
NS	9	Nyssa sylvatica	Bitter Gum	2'-2 1/2' cal	B&B
OA	3	Ostrya arborescens	Sourwood	2'-2 1/2' cal	B&B
PS	63	Prinus serotinus	Eastern White Pine	6-8	Supplied by Typ
Pr	7	Prinus serotinus	White Oak	2'-2 1/2' cal	B&B
Q1	7	Quercus imbricaria	Stringy Oak	2'-2 1/2' cal	B&B

PLANT SCHEDULE

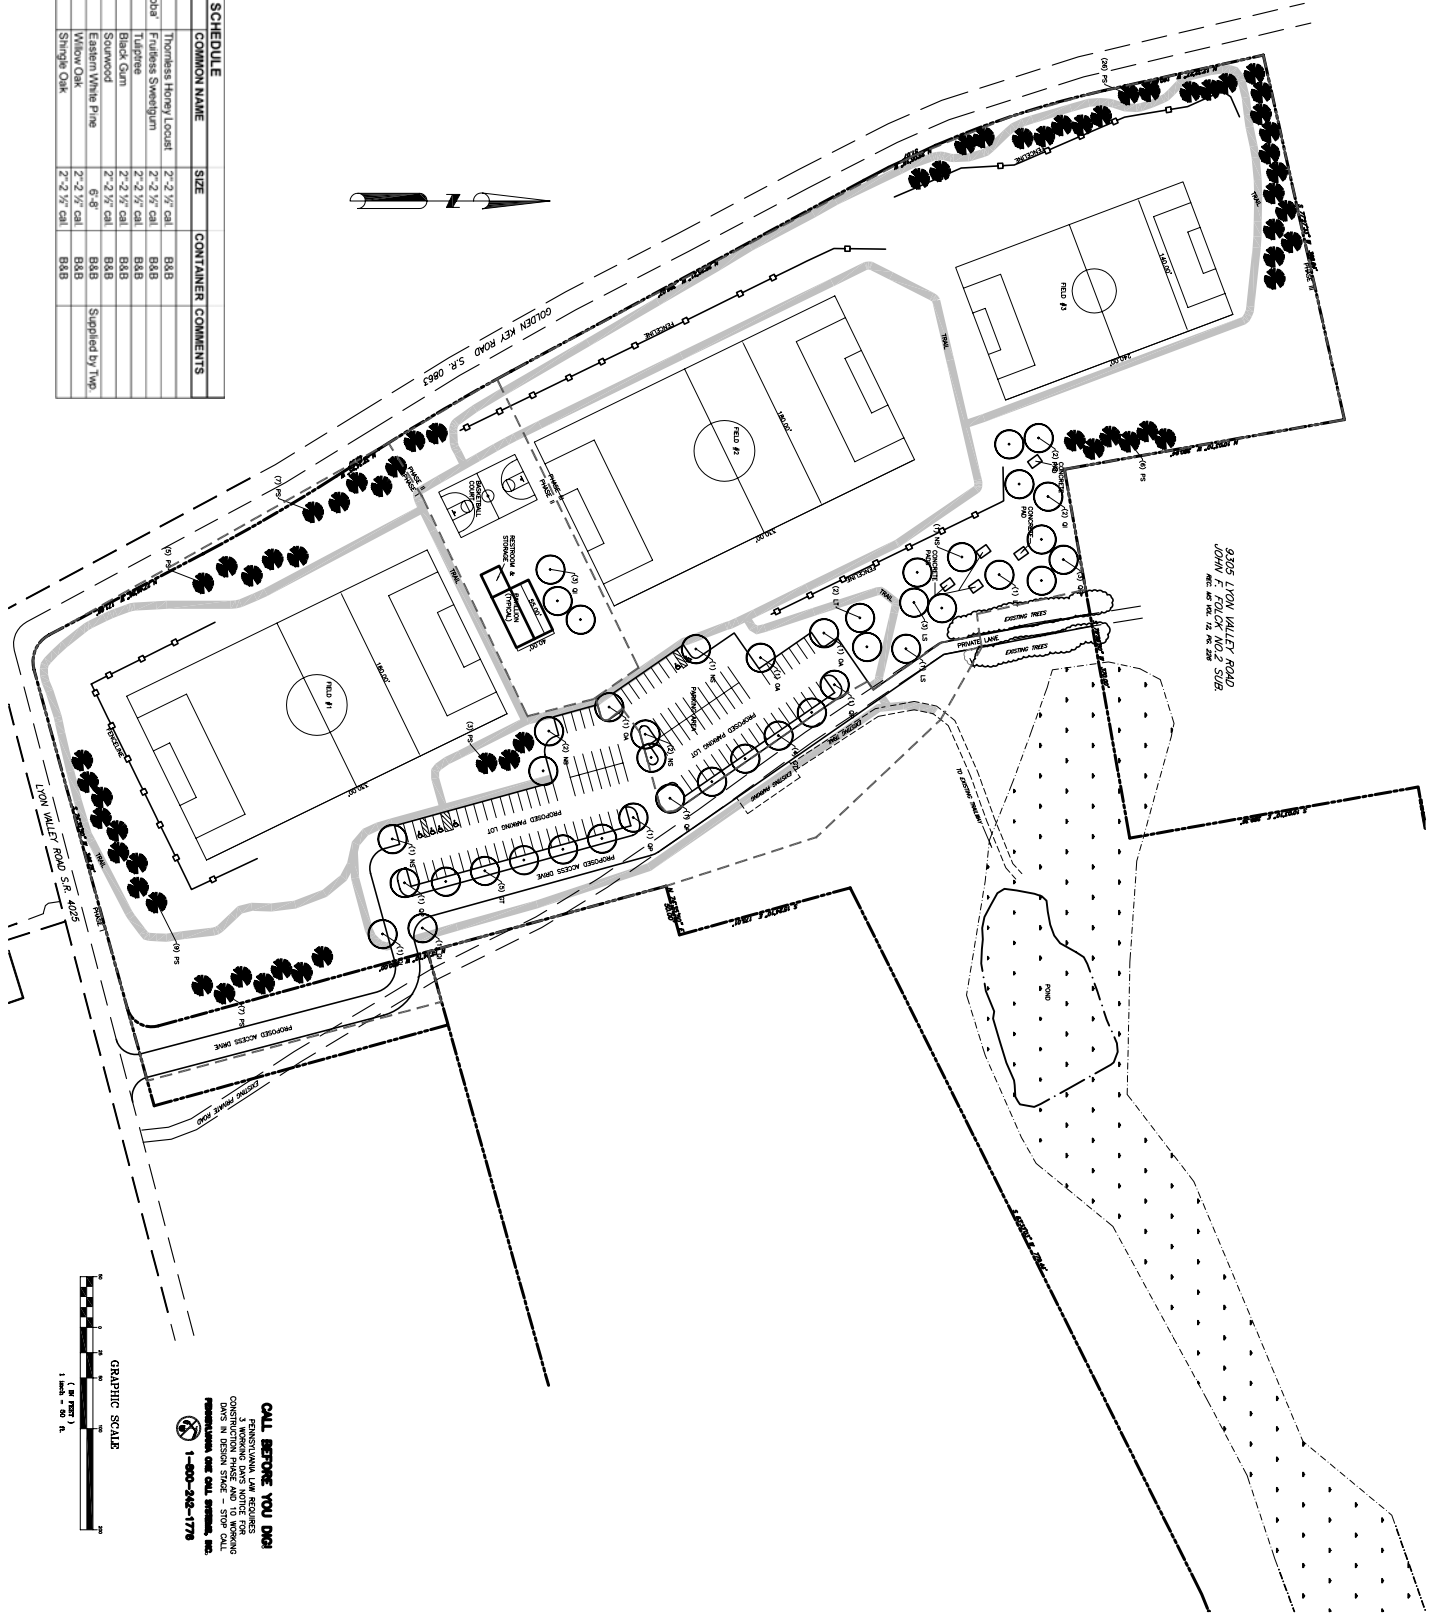

CALL BEFORE YOU DIG
 PENNSYLVANIA LAW REQUIRES
 THAT YOU CALL BEFORE YOU DIG
 ANY UTILITIES PRIOR TO ANY
 CONSTRUCTION PROJECT AND TO MARKING
 UTILITIES PRIOR TO ANY CONSTRUCTION.
 PENNSYLVANIA ONE CALL SERVICE, INC.
 1-800-846-1776

DESIGNED:	JLS
DRAWN:	JLS
CHECKED:	RJS
DATE:	7/8/05
SCALE:	1"=50'
JOB NO.:	MET01-019
SHEET:	1 OF 2

SKETCH PLAN
WEISENBERG TOWNSHIP PARK
 1031 LYON WALKER ROAD
 WEISENBERG TOWNSHIP
 LEHIGH COUNTY PENNSYLVANIA

KCE
 KEYSTONE
 CONSULTING
 ENGINEERS, INC.

KEYSTONE CONSULTING ENGINEERS, Inc.
 CIVIL ENGINEERS & LAND SURVEYORS

433 EAST BROAD STREET 6325 HAMILTON BLVD.
 BETHLEHEM, PA 18018 WESCOSVILLE, PA 18106

PO BOX 639, RR 209
 KRESGEVILLE, PA 18333